


SECTION

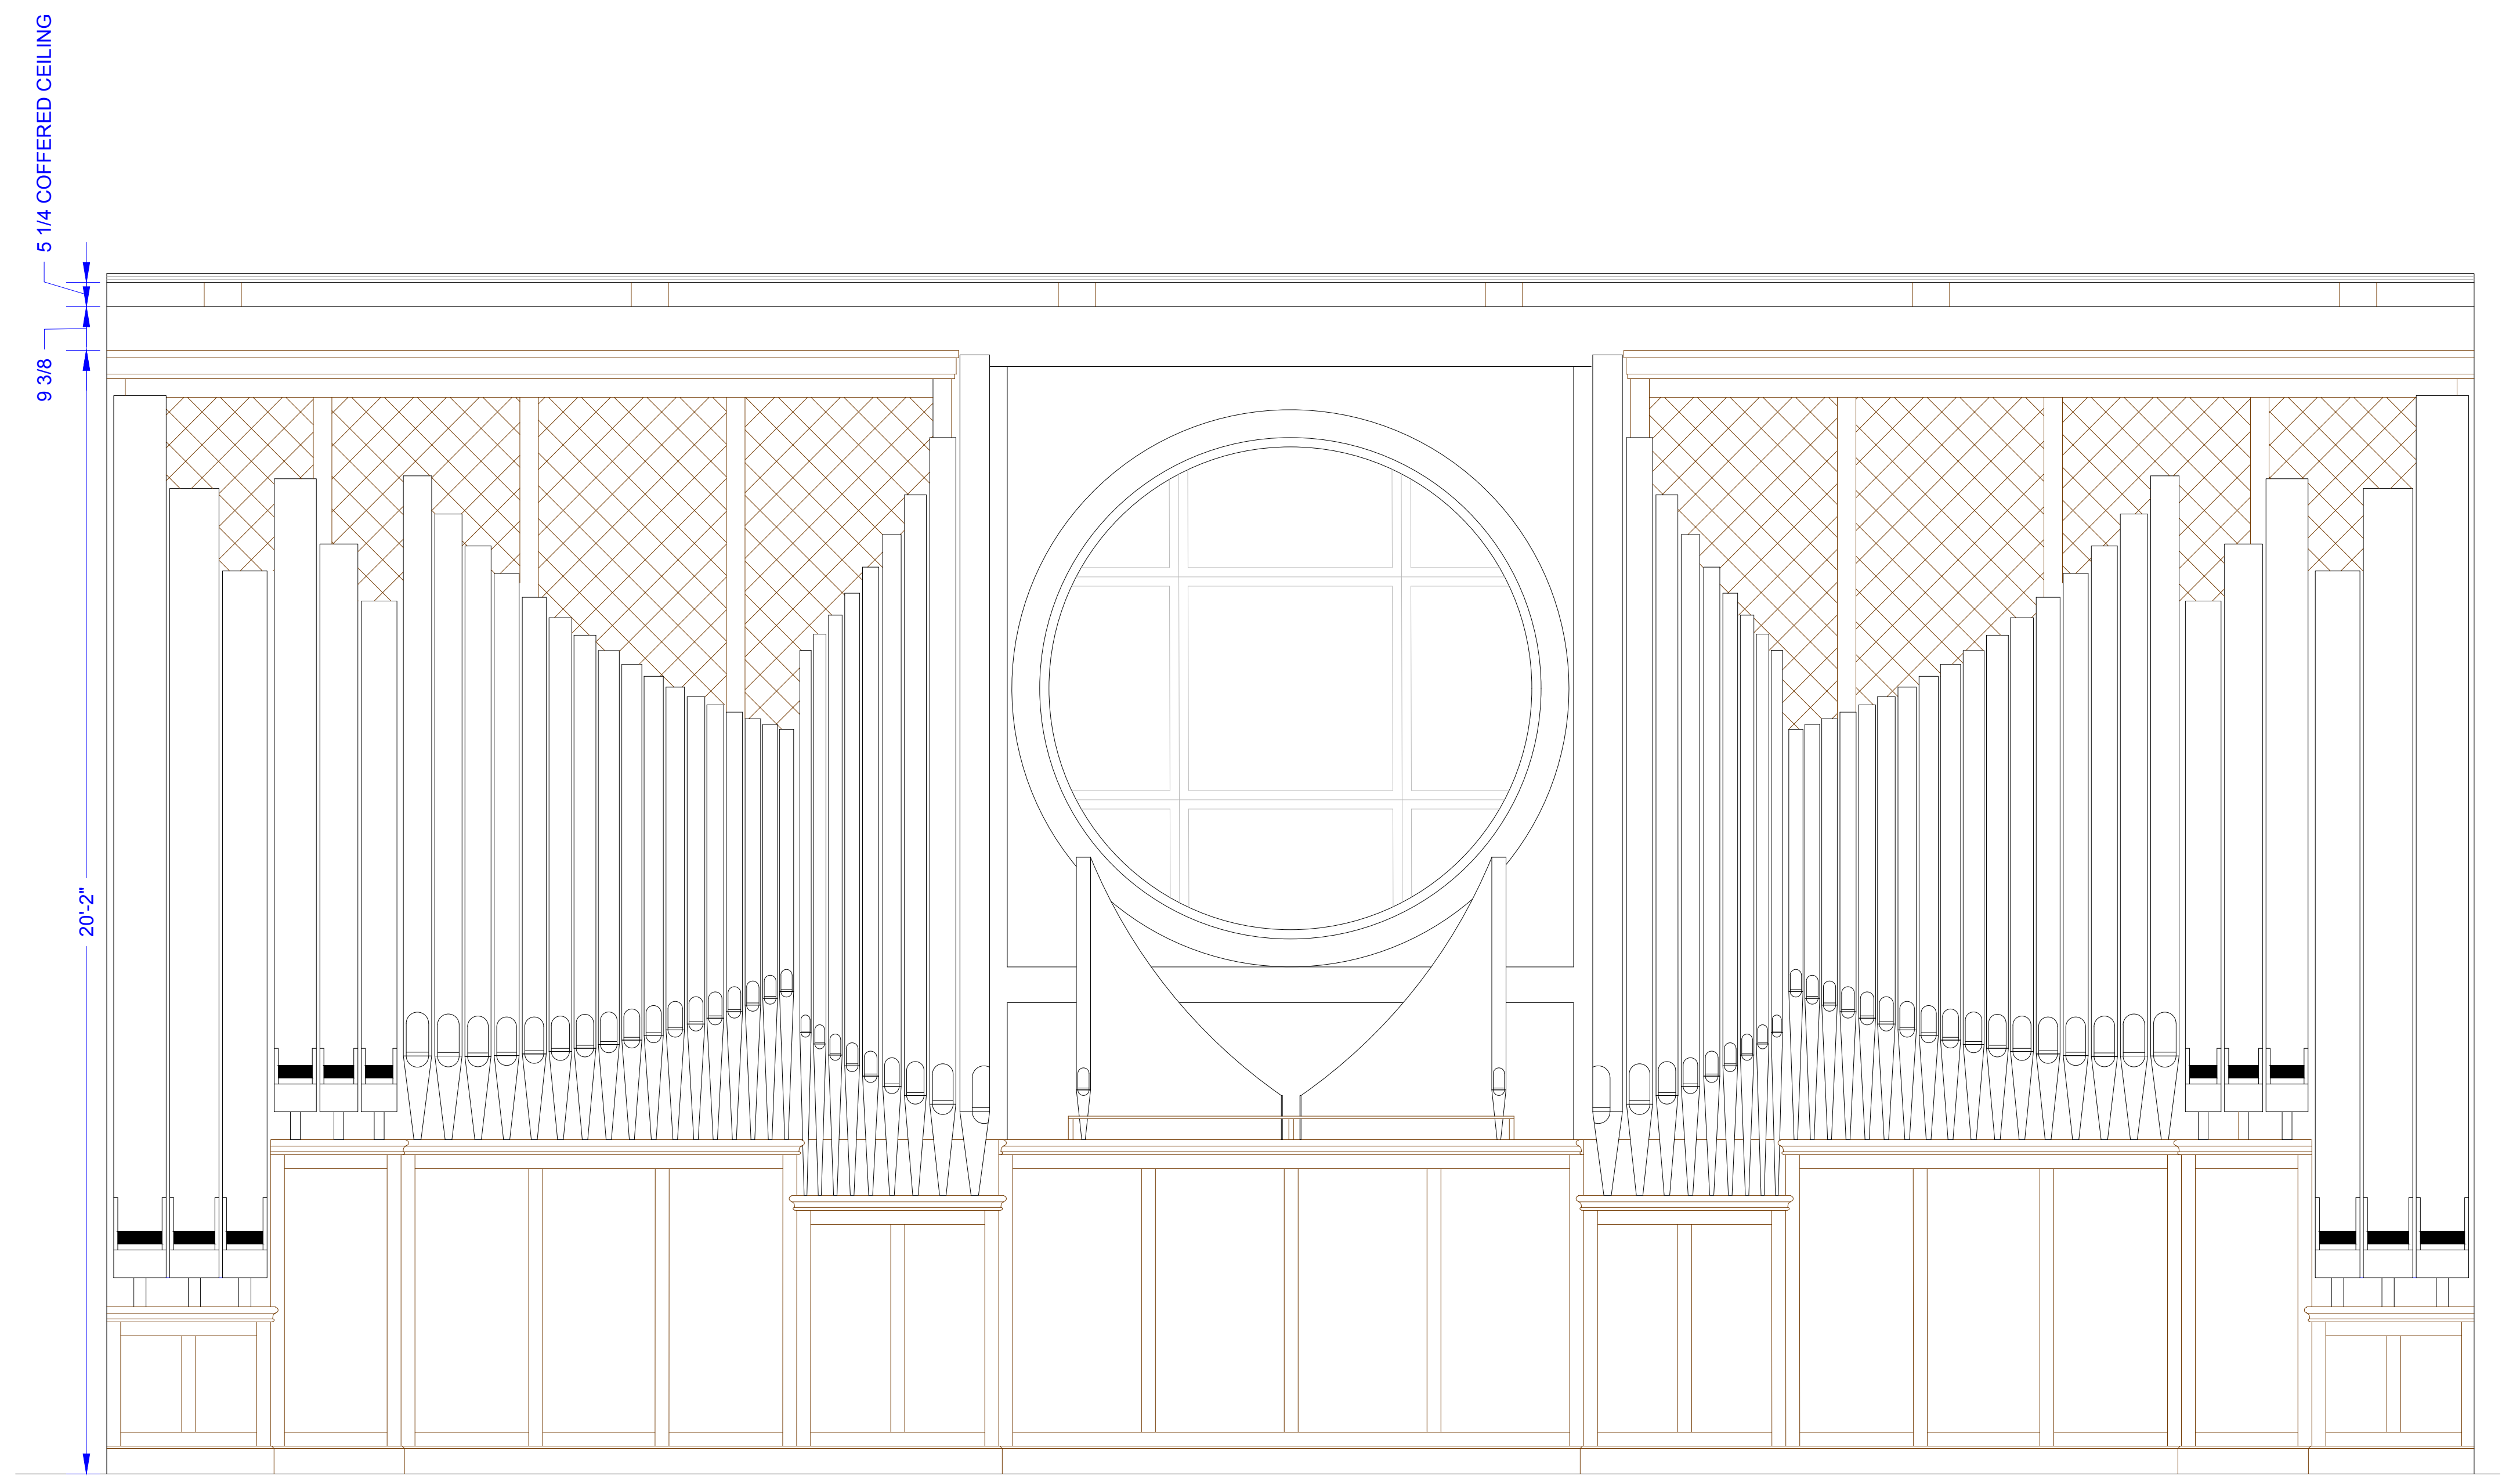

FRONT ELEVATION